




G1 ELEVATOR CAB - FLOOR PLAN

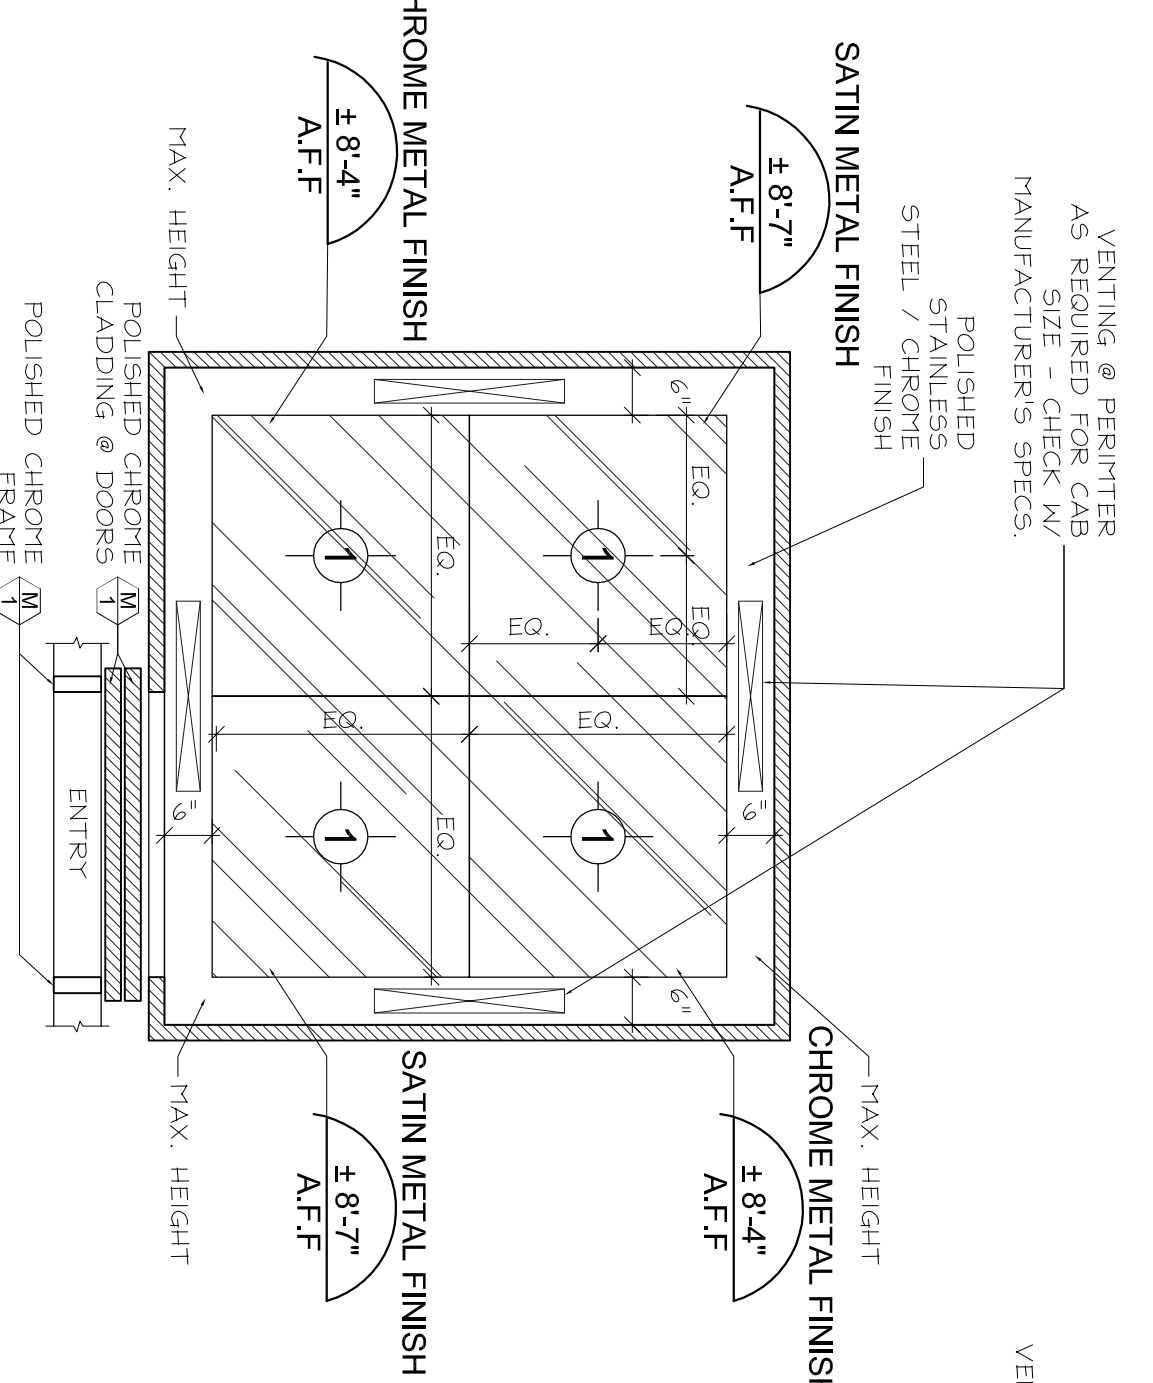


G2 ELEVATOR CAB - CEILING PLAN

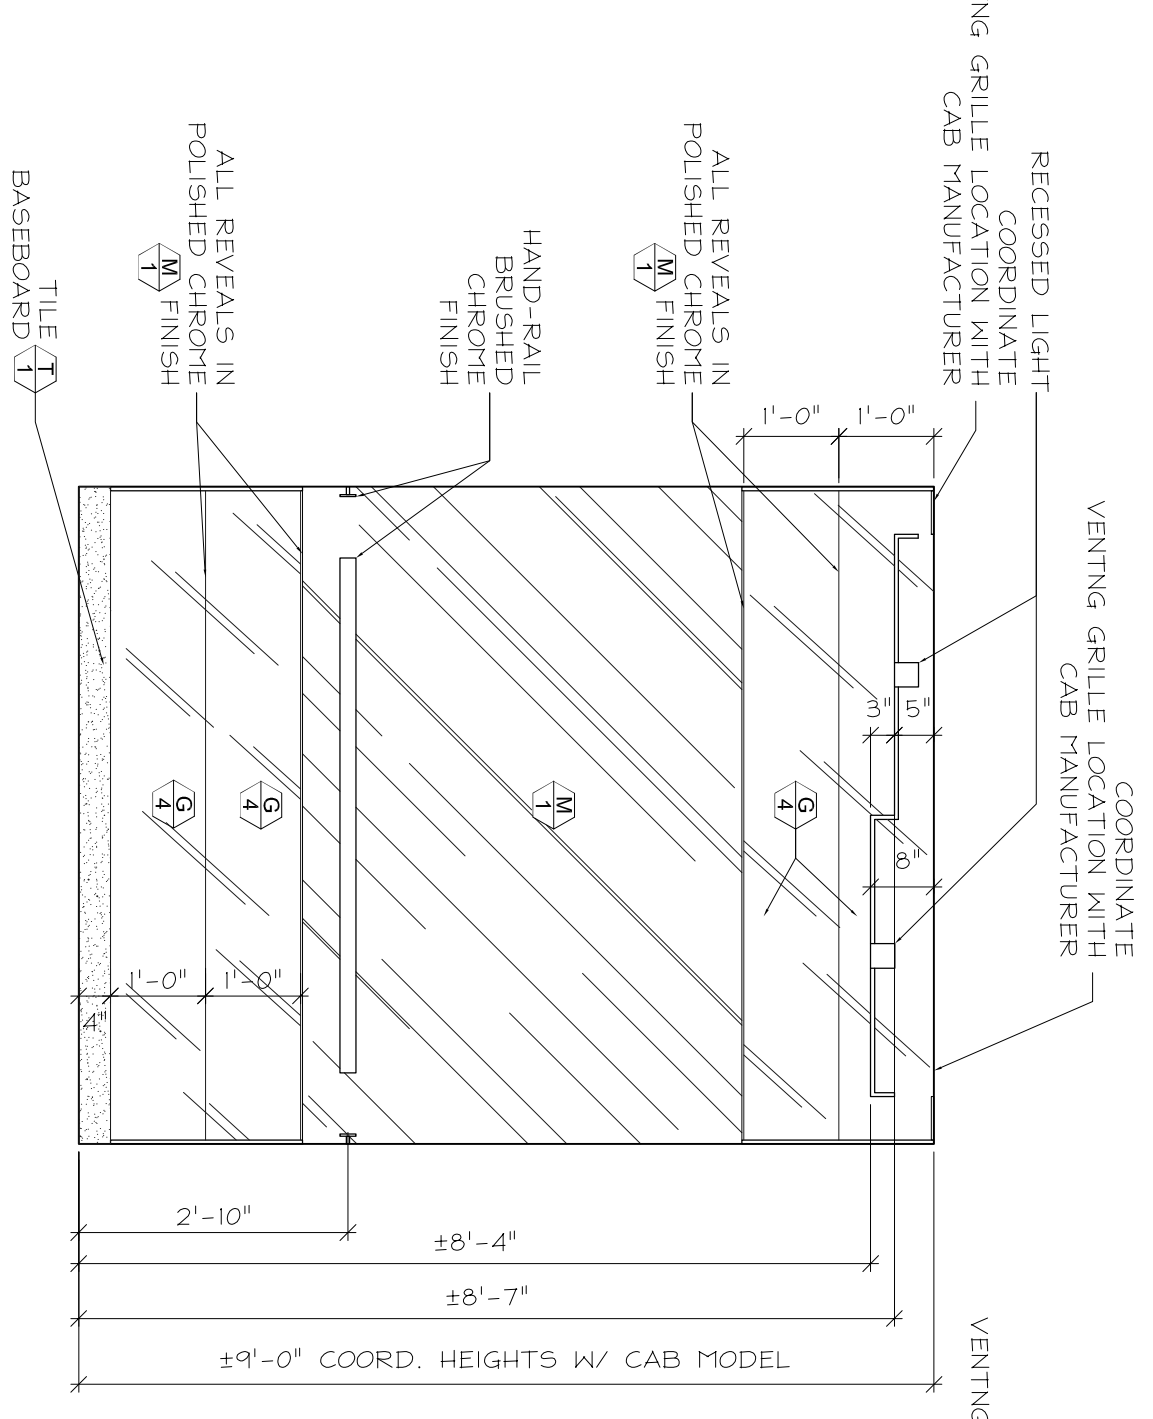

G3 ELEVATOR CAB - ELEVATION

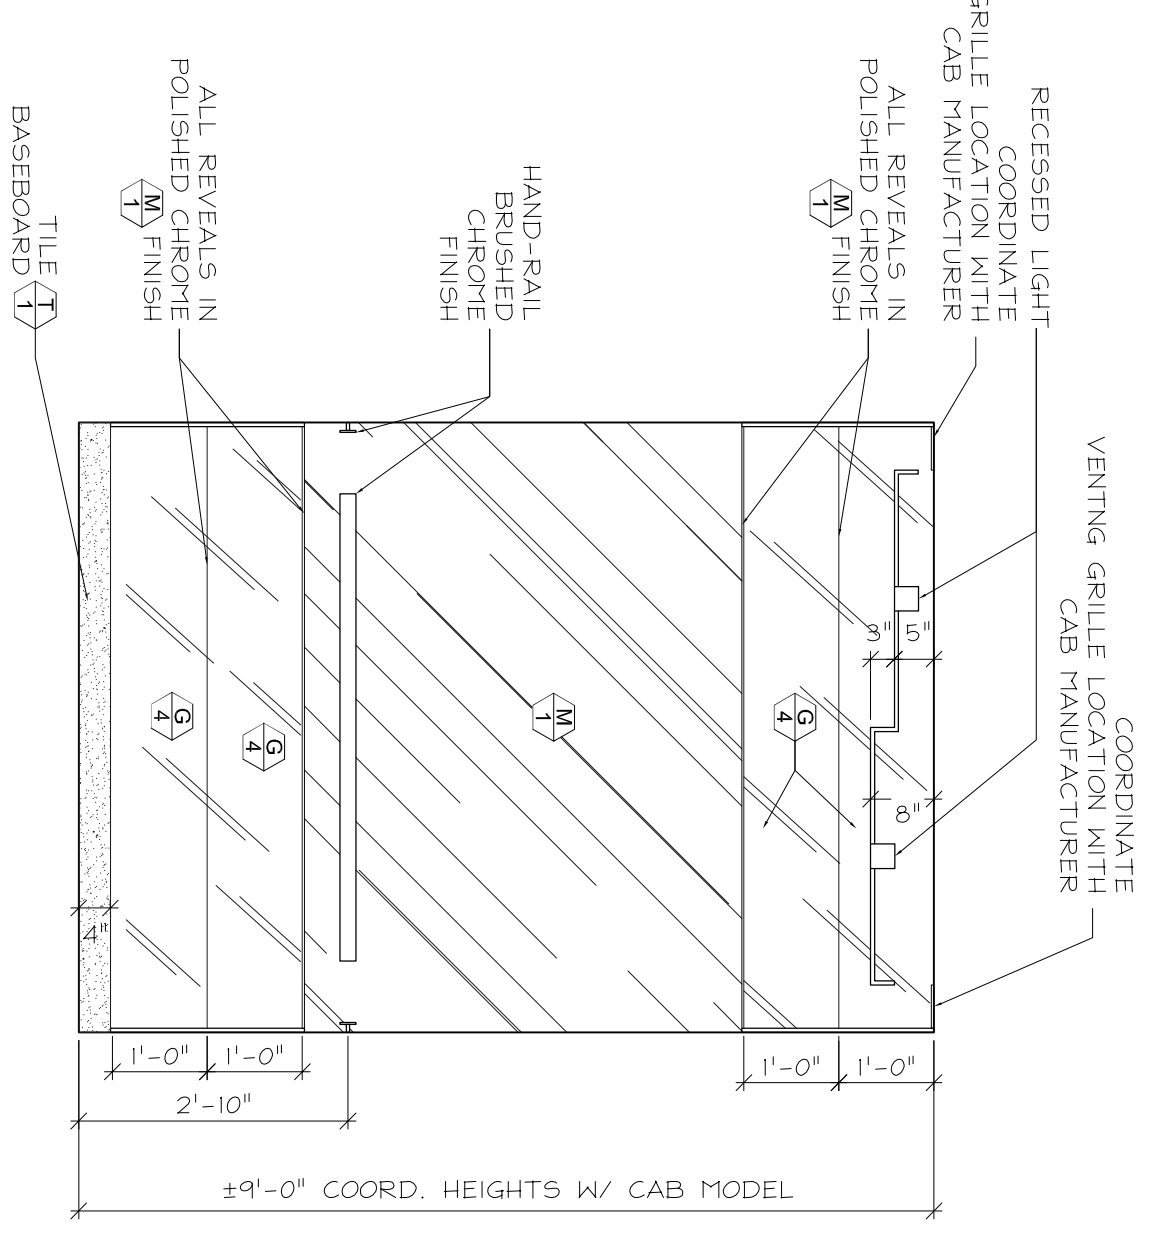


G4 ELEVATOR CAB - ELEVATION

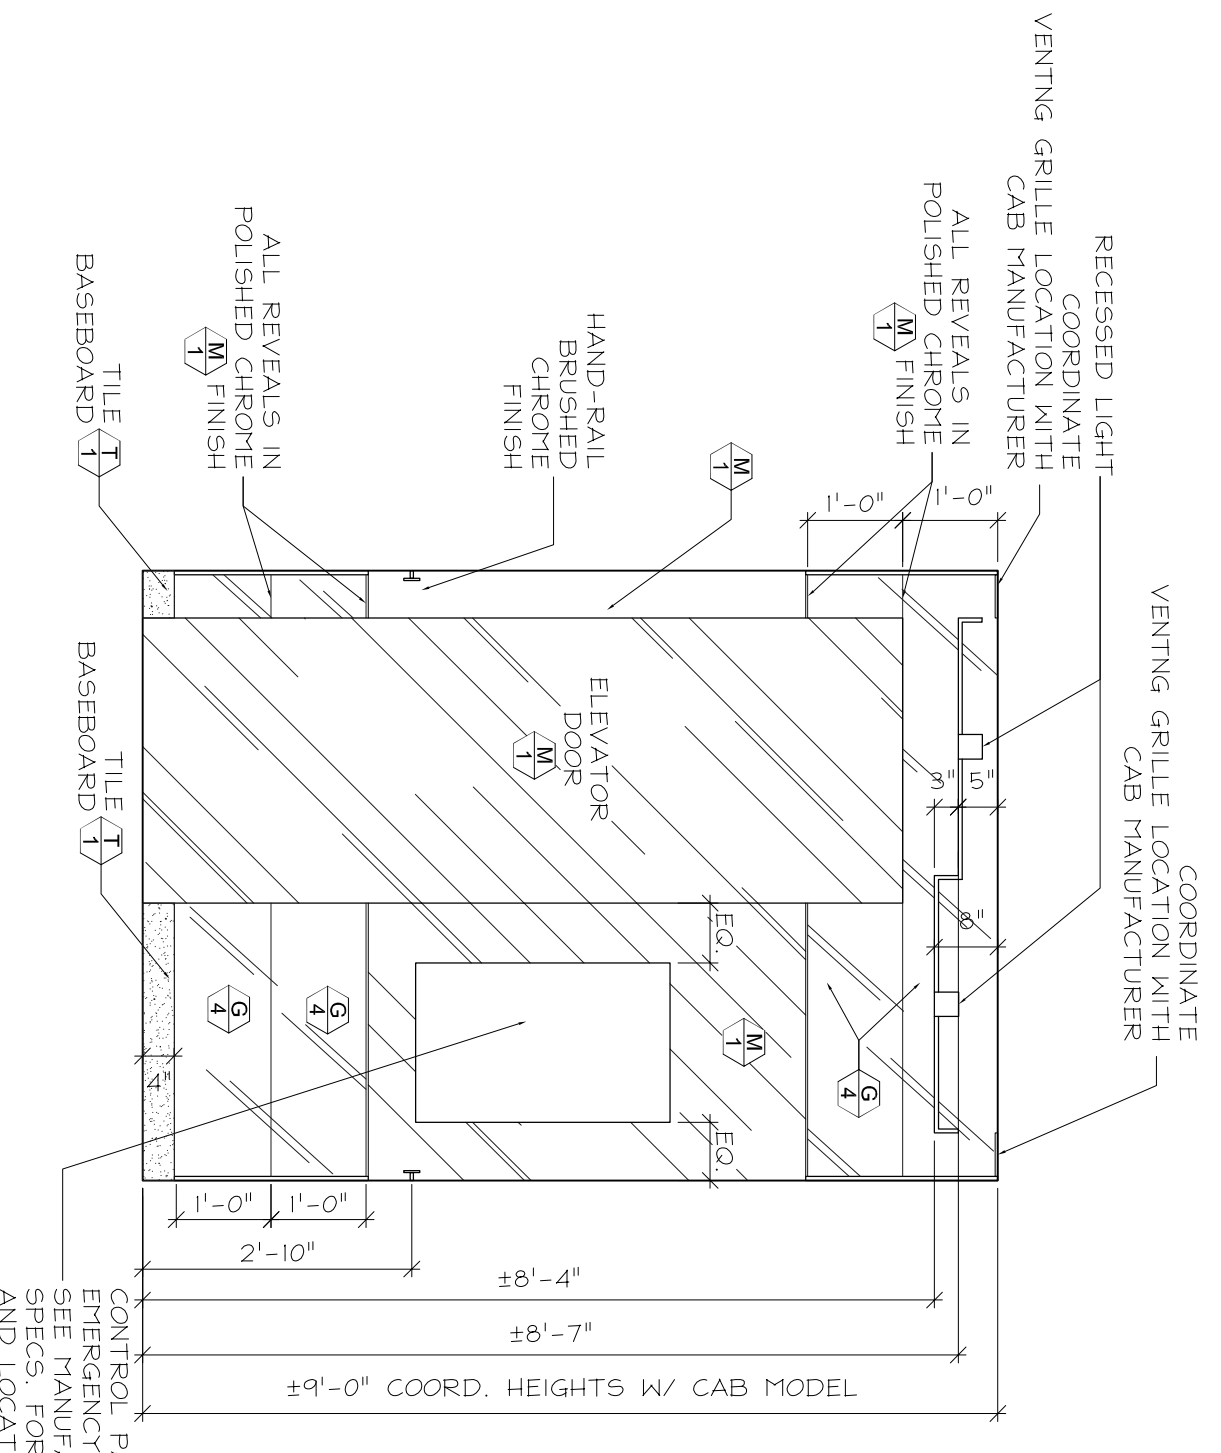

G5 ELEVATOR CAB - ELEVATION



G6 ELEVATOR CAB - ELEVATION

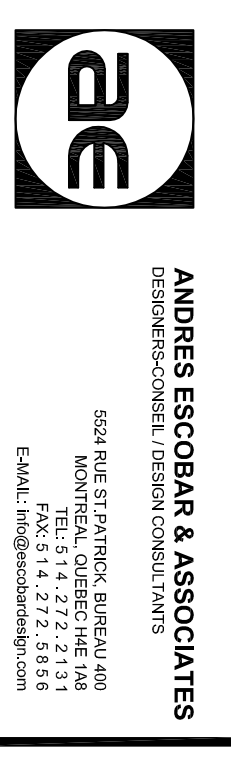

ANDRES ESCOBAR & ASSOCIATES
 CONSULTING ARCHITECTS / DESIGN CONSULTANTS
 550A N.W. 27th AVENUE, SUITE 200
 MIAMI, FL 33135
 TEL: 305.441.2722
 FAX: 305.441.2723
 EMAIL: ANDRES@AESCA.COM

ADG WADSWORTH
 411 HEMPSTEAD TURNPIKE SUITE 200
 WEST HEMPSTEAD, NY 11552
 TEL: (516) 565-5600
 FAX: (516) 706-1132

KARL FISCHER ARCHITECT
 530 BROADWAY 9TH FLOOR,
 NEW YORK NY 10012
 TEL: (212) 219-9133

WADSWORTH CONDOMINIUM
 CARE OF LANGSAM
 PROPERTY SERVICES
 1601 BRONXVALE AVE
 BRONX, NY 10462
 TEL: (718) 518-8000
 FAX: (718) 518-8585

CLIENT
 WADSWORTH TERRACE
 NEW YORK

PROJECT/PROJECT
 LOBBY DETAILS & DETAILS
 ELEVATOR CAB ELEV. 1 DETAILS
 NEW YORK

DATE
 DEPT. 6, 2005
 DRAWING NO. 009201

SCALE
 1/8" = 1'-0"

DESIGNER
 VERIE KAS
 BY

DATE
 DEPT. 6, 2005

SCALE
 1/8" = 1'-0"

DESIGNER
 VERIE KAS
 BY

REVISIONS

No.	DATE	SUBMISSION	PAR	BY
1	09-30-05	ISSUED FOR COORDINATION	BZ	BY

ALL DOCUMENTATION ARE TO BE USED FOR DESIGN INTENT AND INFORMATION. PREPARED BY AEA MUST BE REVIEWED AND APPROVED BY ARCHITECT'S ARCHITECT OF RECORD.

CONSTRUCTION SHALL BE TO THE PERMANENT RECORD DRAWING. THE CONTRACTOR SHALL BE RESPONSIBLE FOR OBTAINING ALL NECESSARY PERMITS AND APPROVALS FROM THE APPROPRIATE AGENCIES. 

THE CONTRACTOR SHALL BE RESPONSIBLE FOR OBTAINING ALL NECESSARY PERMITS AND APPROVALS FROM THE APPROPRIATE AGENCIES. 

